


**ENGINEERING STANDARDS FOR PUBLIC WORKS  
CONSTRUCTION**



**APPENDIX C  
*Special Details***

**Approved by Ridgefield City Council, Resolution 655  
October 10, 2024**

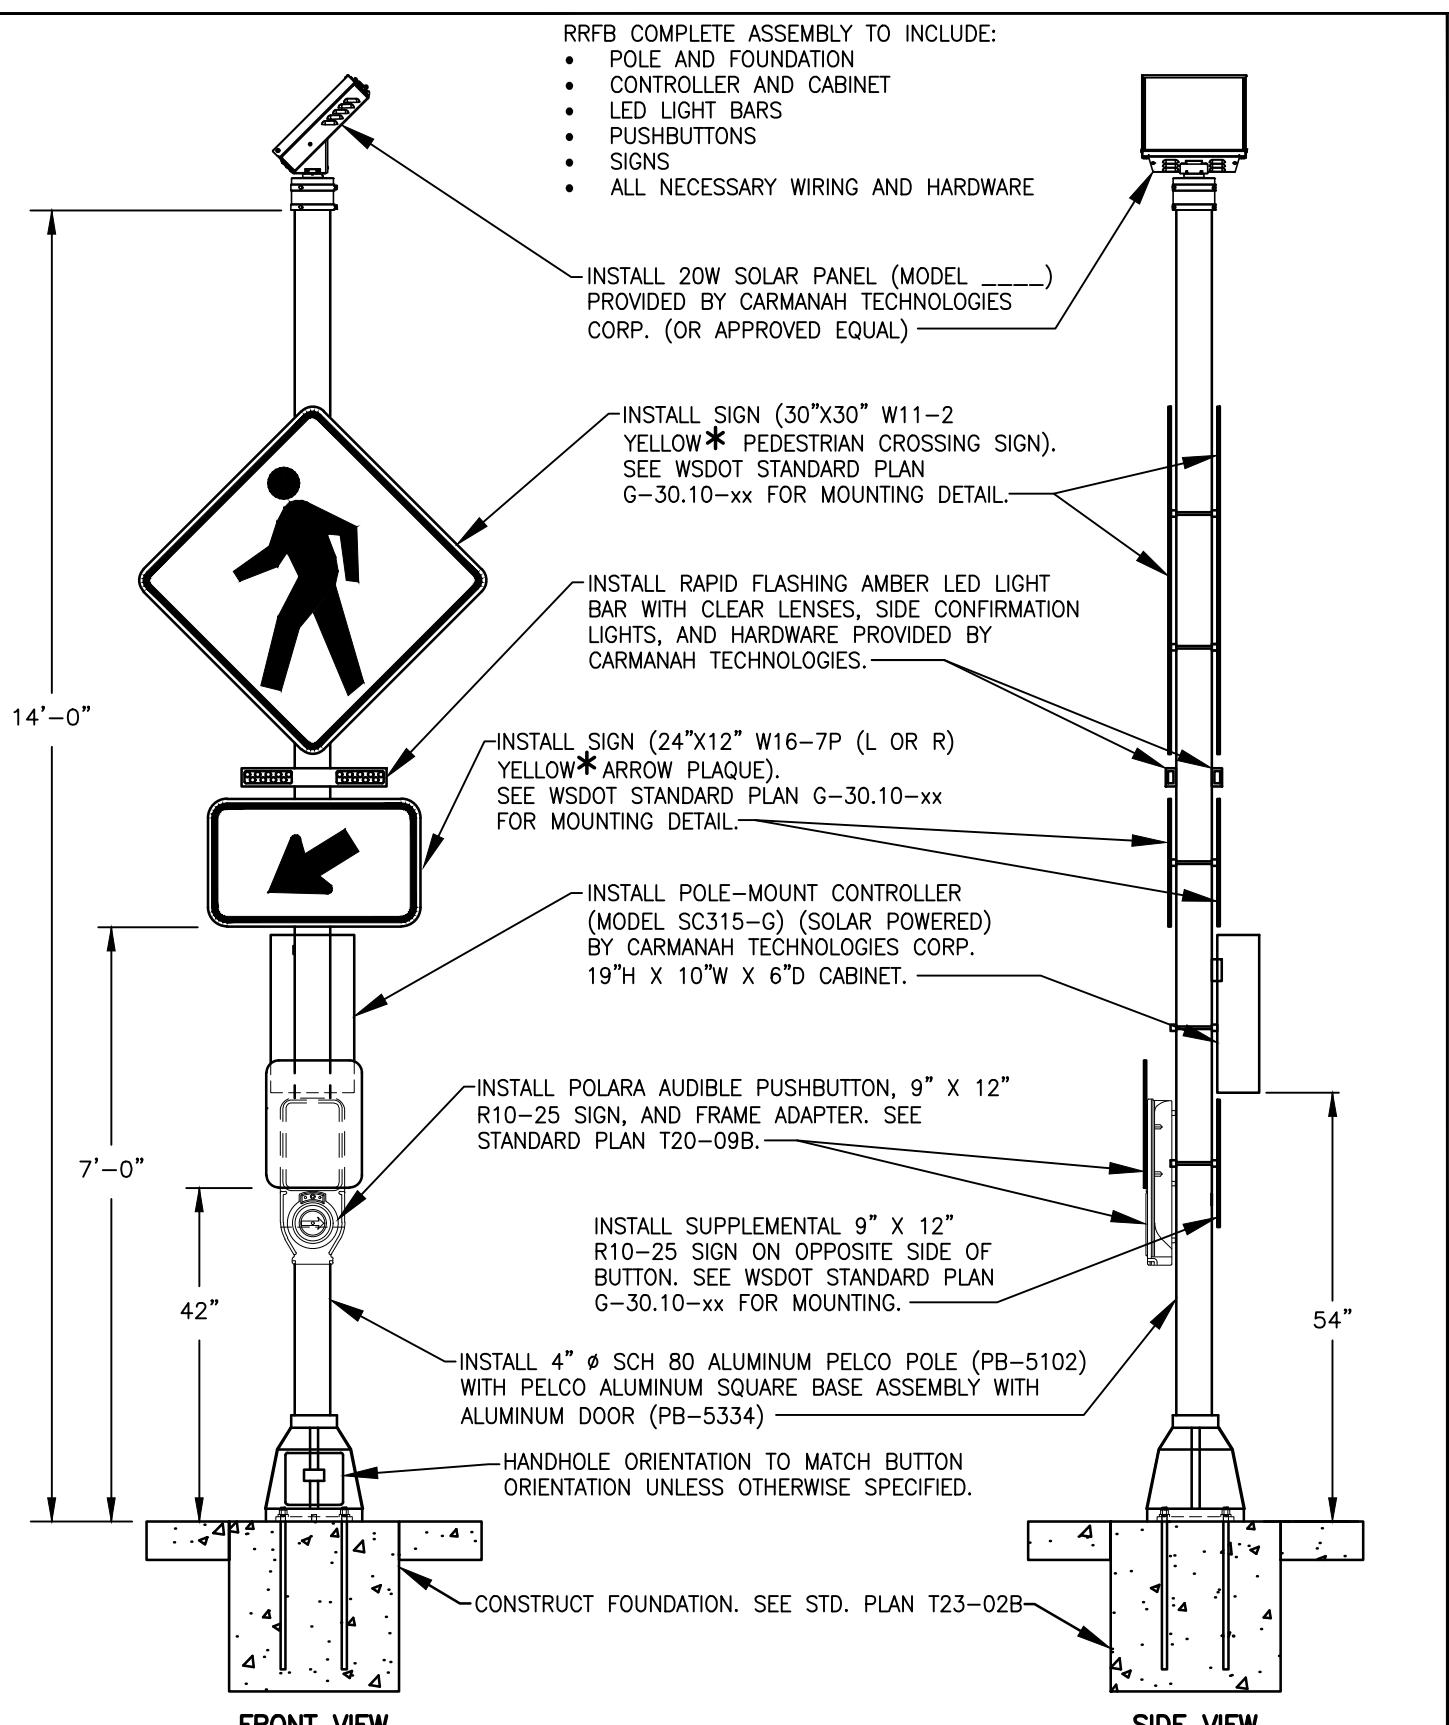

\* "YELLOW" SIGNS IN SCHOOL ZONE ARE FLUORESCENT YELLOW-GREEN.




**CITY OF  
Vancouver  
WASHINGTON**

## RECTANGULAR RAPID FLASHING BEACON (RRFB) ASSEMBLY WITH SOLAR MOUNTED POWER SOURCE

CITY OF VANCOUVER  
DEPARTMENT OF PUBLIC WORKS  
TRANSPORTATION DIVISION

DRAWN BY	APPROVED BY	APPROVAL DATE	STD. PLAN NO.
CDC	<u>  </u>	7/19	<b>T23-03</b>
REVISION	APPROVED BY	APPROVAL DATE	
3	<u>  </u>	3/24	

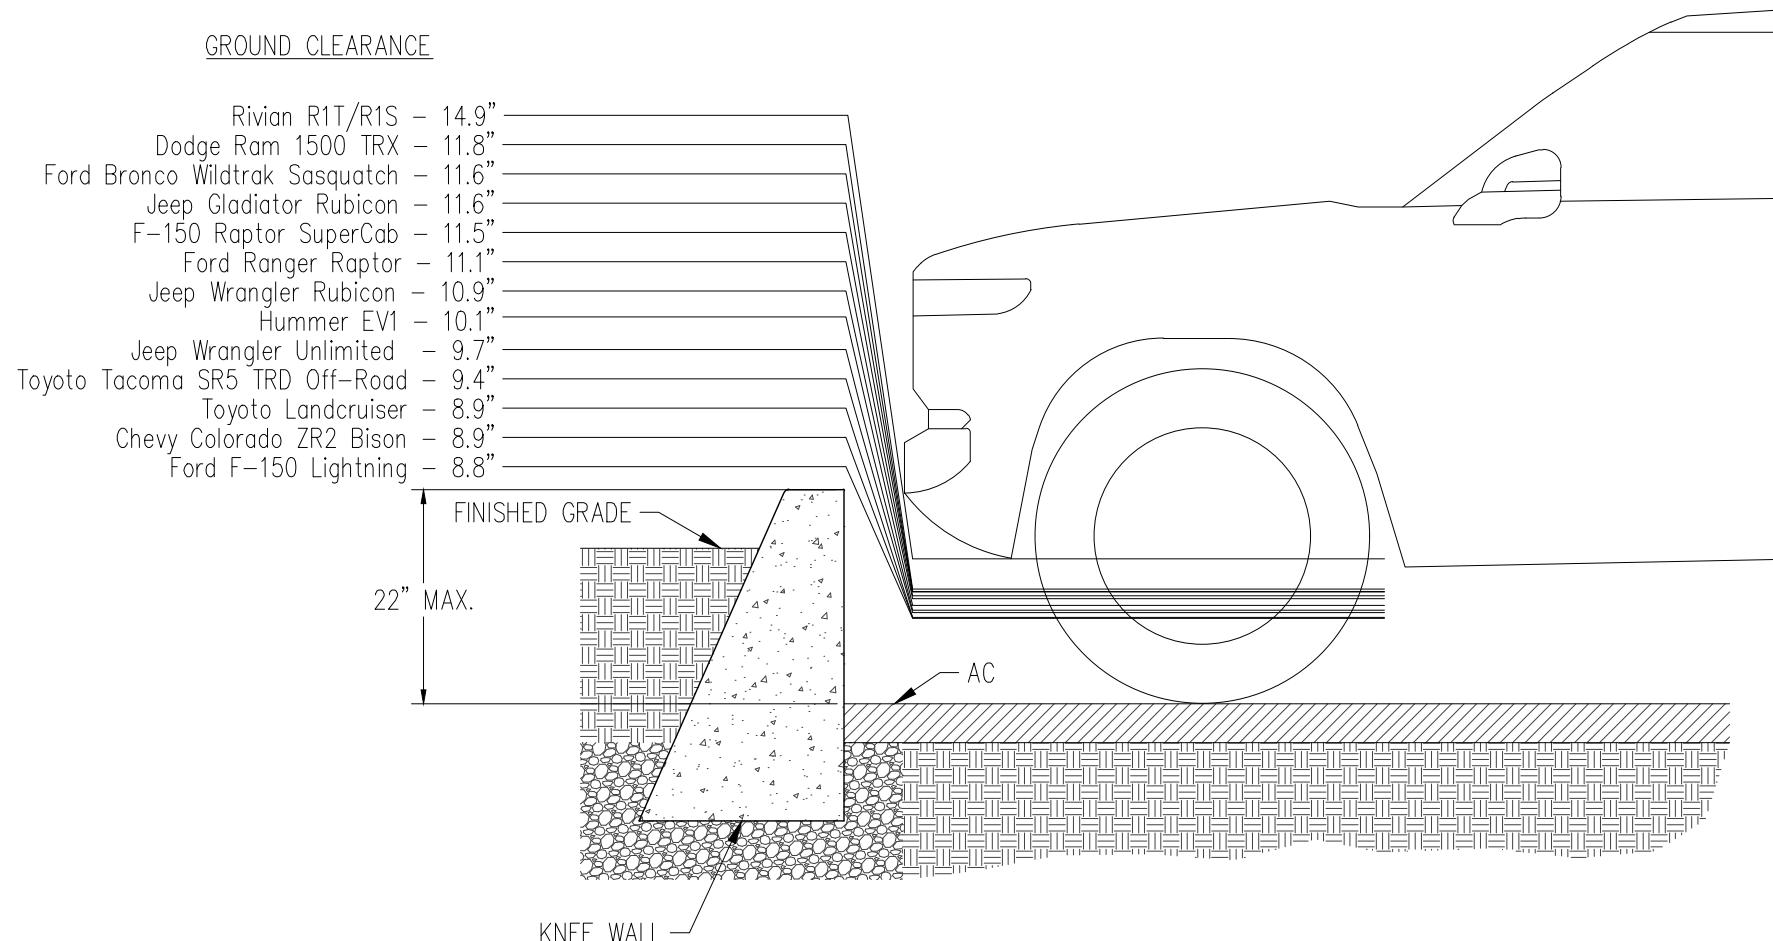

DATE: 3/18/24

<b>GROUND CLEARANCE AND KNEE WALL NTS</b>	<b>EXHIBIT</b>
<b>UNION RIDGE</b>	<b>A</b>
AKS ENGINEERING & FORESTRY, LLC 9600 NE 126TH AVE, STE 2520 VANCOUVER, WA 98682 360.882.0419	DRWN: DJL CHKD: JMM AKS JOB: 8098